



① 断面図 S = 1: 2000

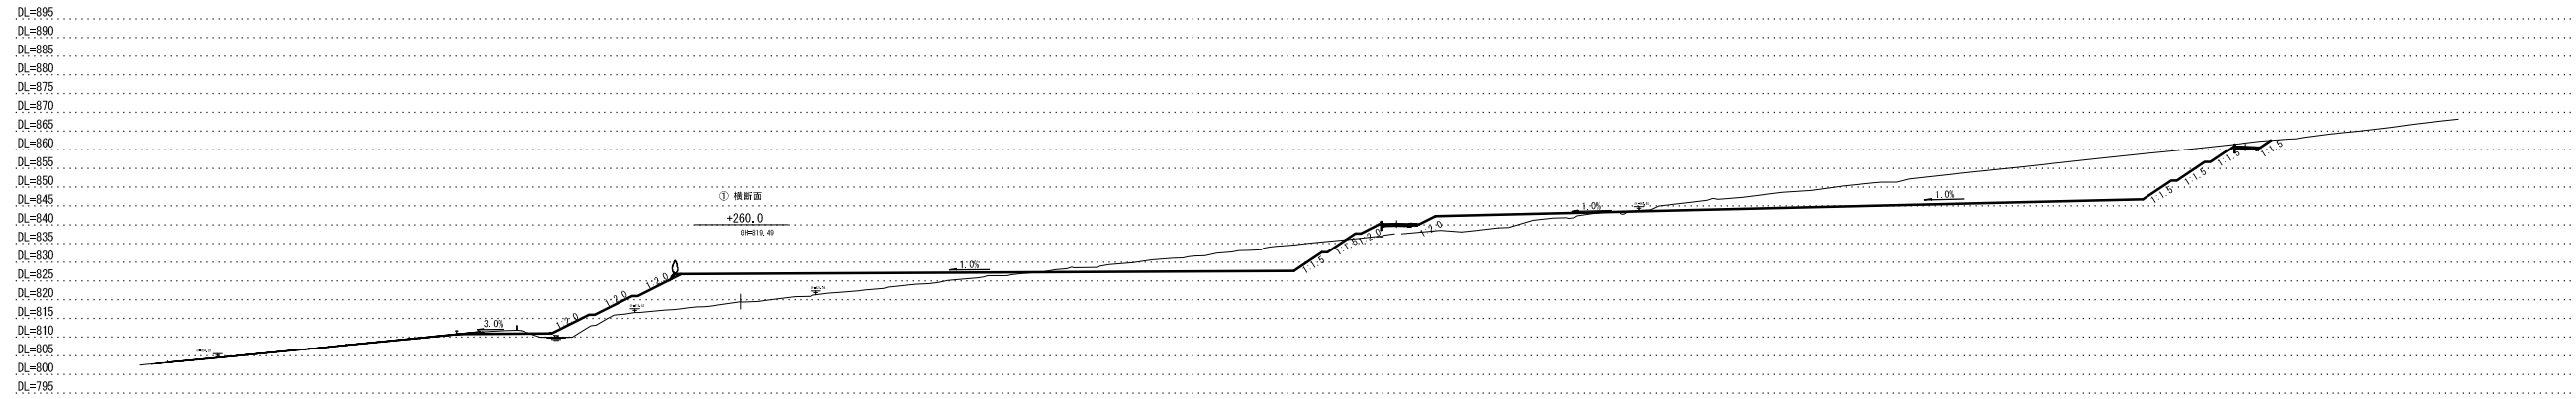

標準土工断面図 S = 1: 500

盛土部

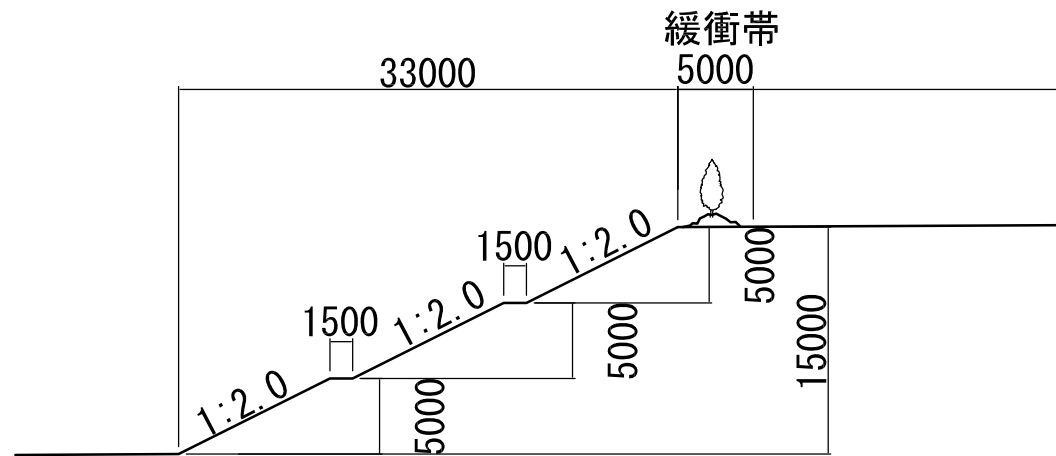

切土部

